



FULL FLOORPLAN/ ALLEY- WITH MEASUREMENTS

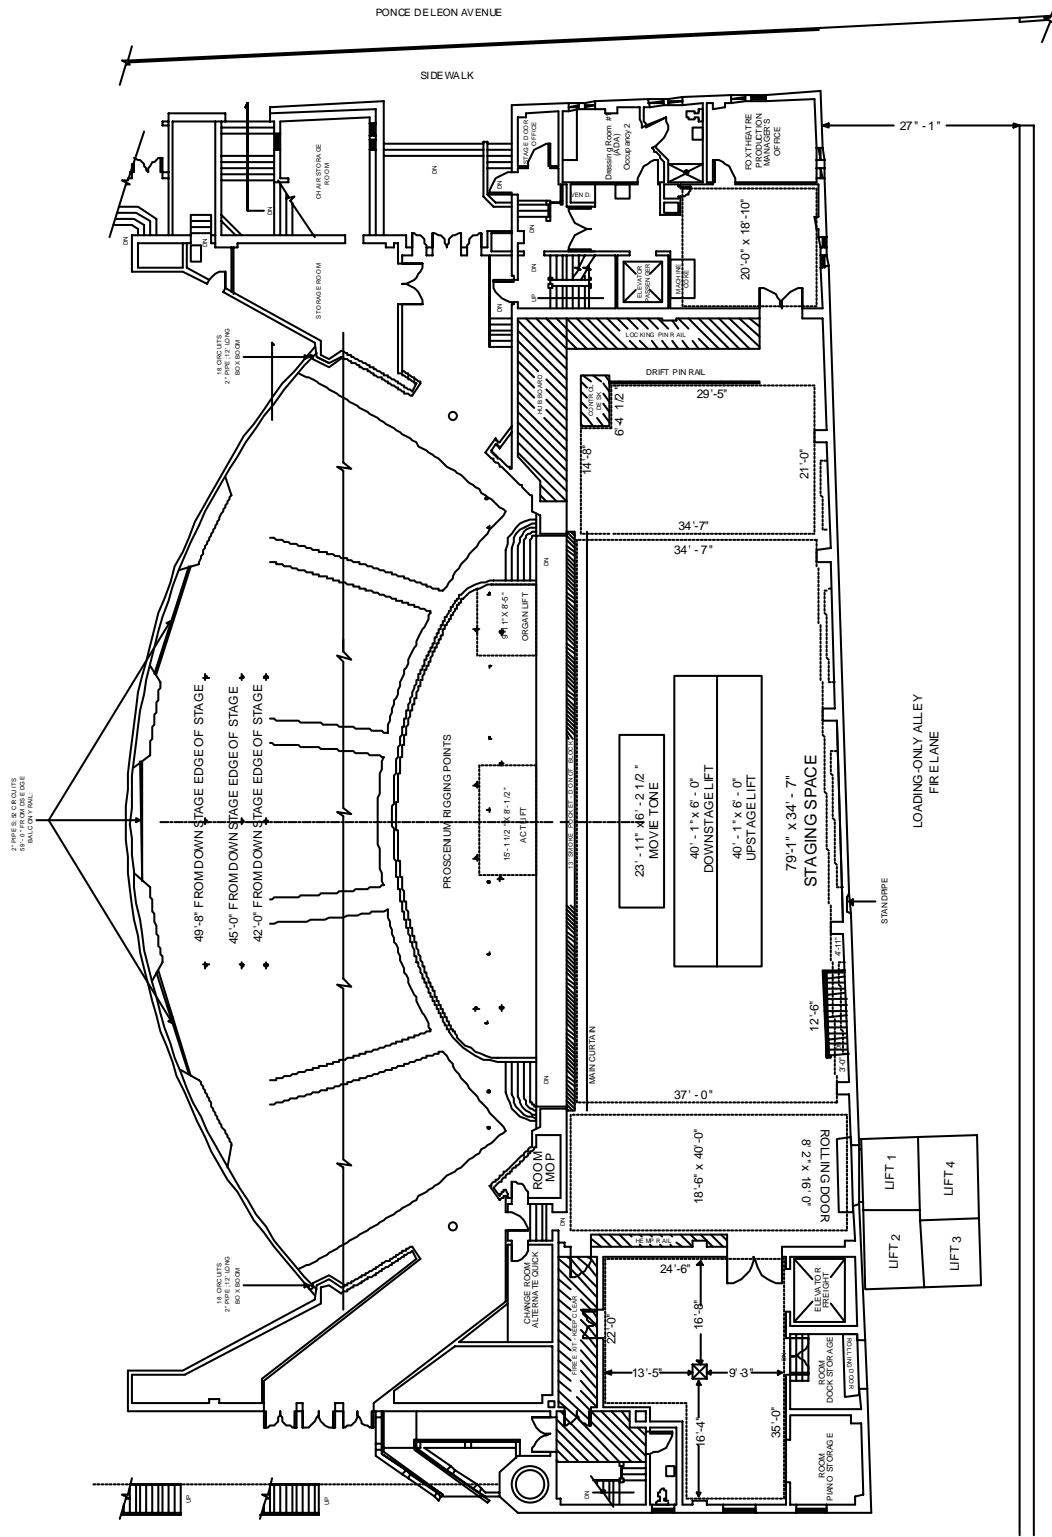




STAGE RIGHT FLOORPLAN

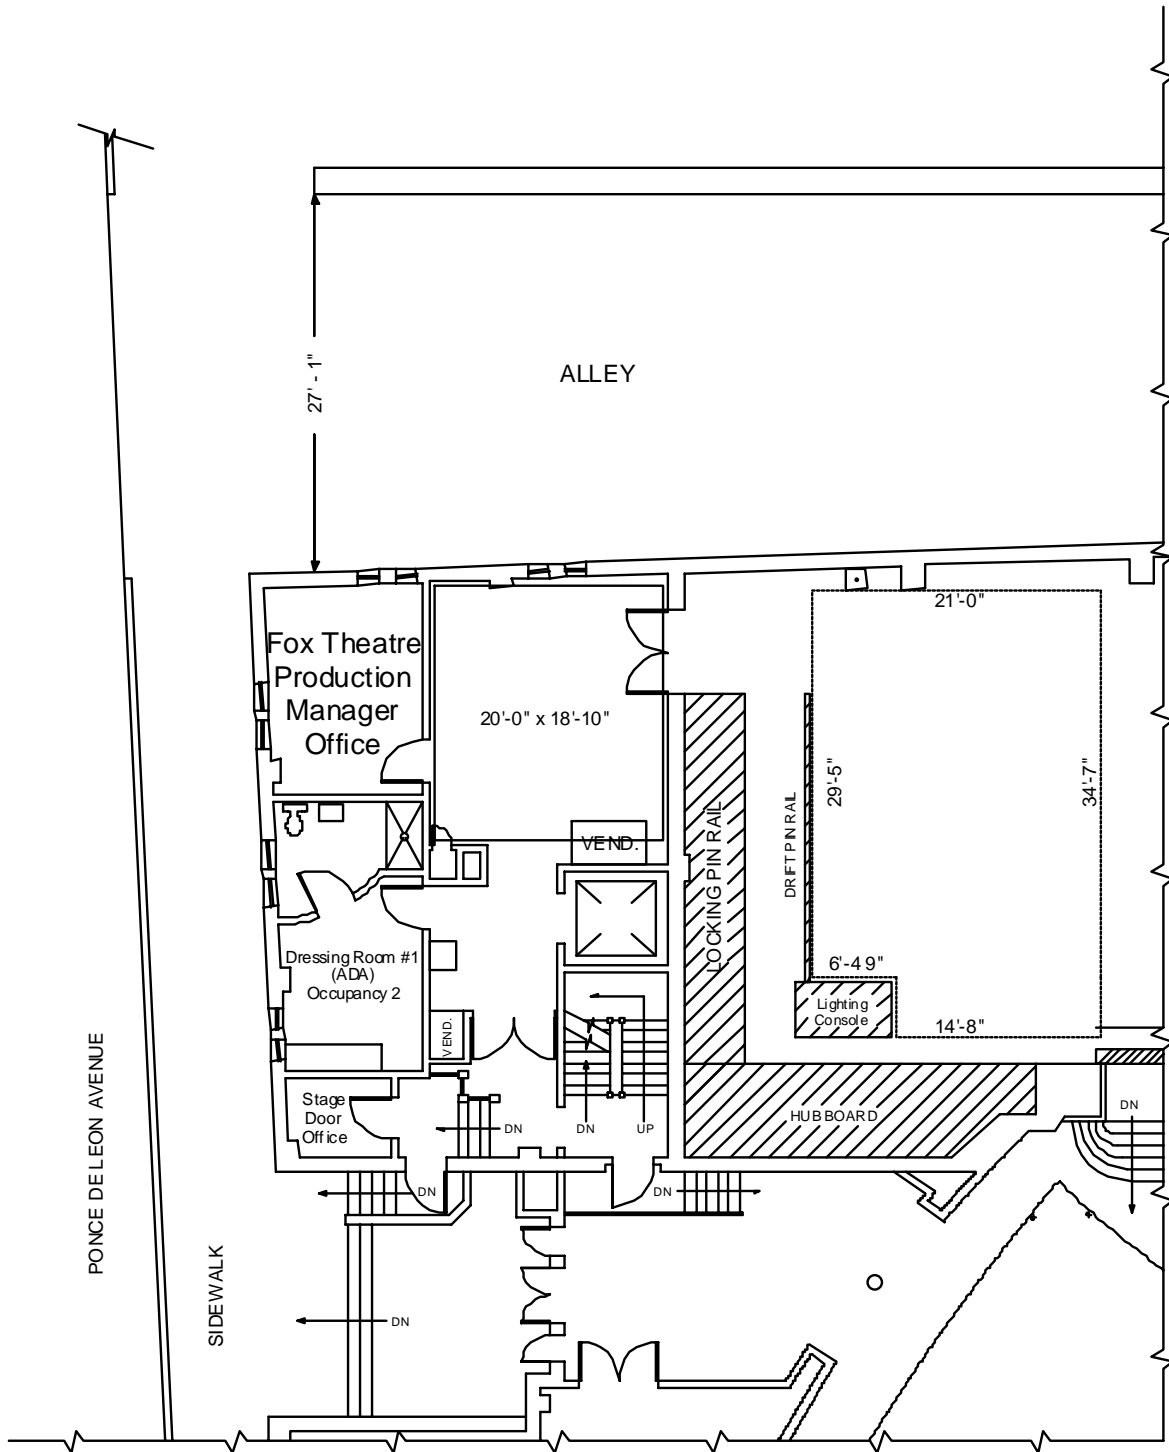



STAGE LEFT FLOORPLAN

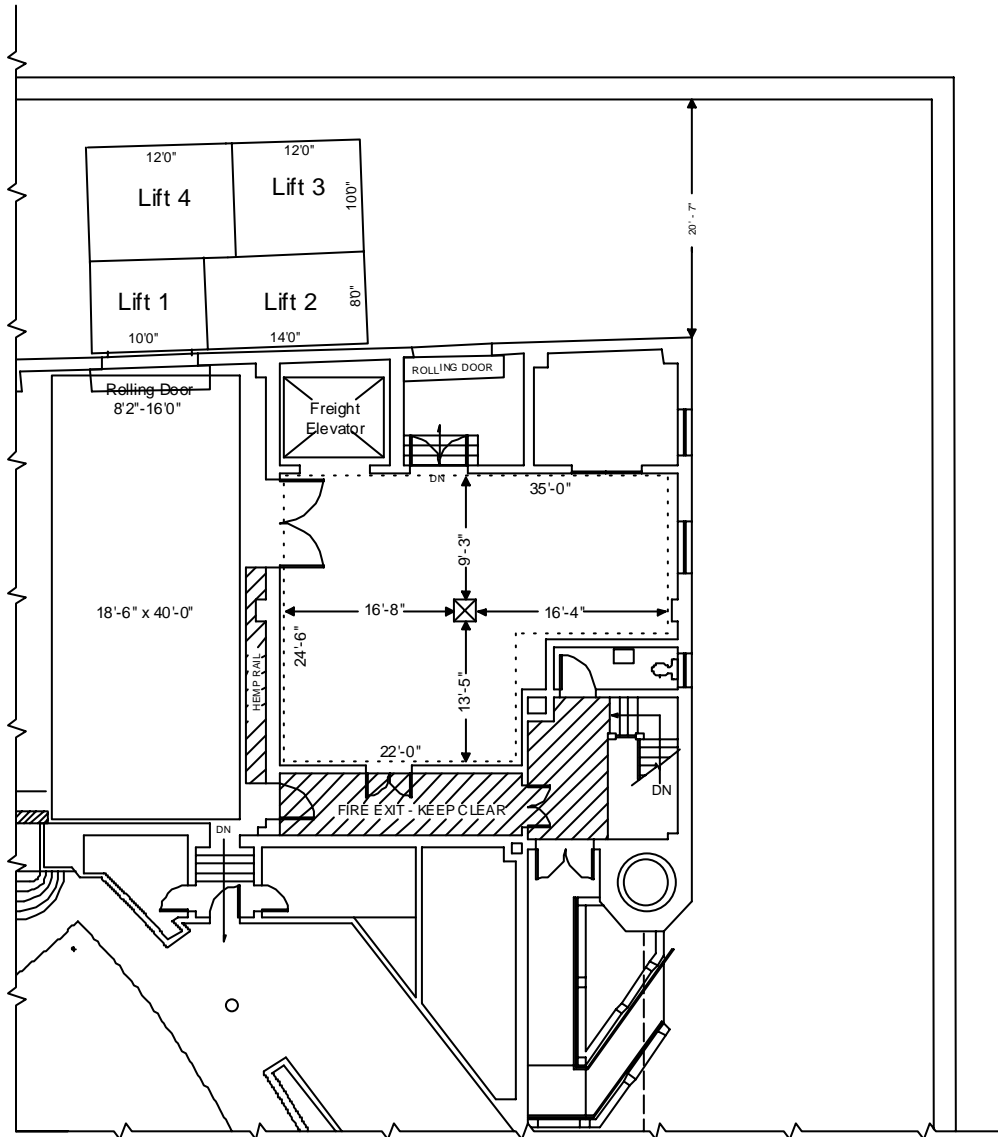

527.07

1